


These drawings are for aesthetic design intent only. Not for construction or other purposes. The drawings are based on limited information and generic dimensions, and should not be used for anything other than scheme proposals.

DO NOT SCALE. If in doubt, please contact Forte Architecture + Design.

© 2009 Forte Architecture + Design

The design shown on this drawing is the property of Forte Architecture + Design and is not to be used or disclosed, in whole or in part, except in accordance with a contract, license or agreement in writing with Forte Architecture + Design.

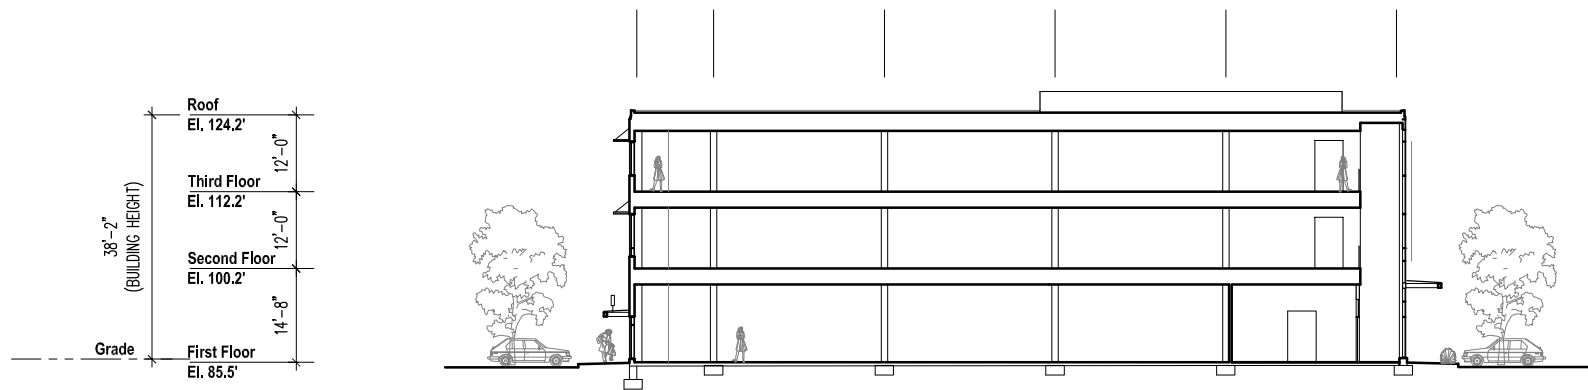

**1** Parcel V - Building Section

SCALE: 1" = 30'-0"

